

DIST.

COUNTY

ROUTE

POST MILES
TOTAL PROJECT

SHEET
NO.

TOTAL
SHEETS

REGISTERED ENGINEER - CIVIL

PLANS APPROVAL DATE

The State of California or its officers or agents shall not be responsible for the accuracy or completeness of electronic copies of this plan sheet.


REGISTERED PROFESSIONAL ENGINEER

No.

Exp.


CIVIL

STATE OF CALIFORNIA

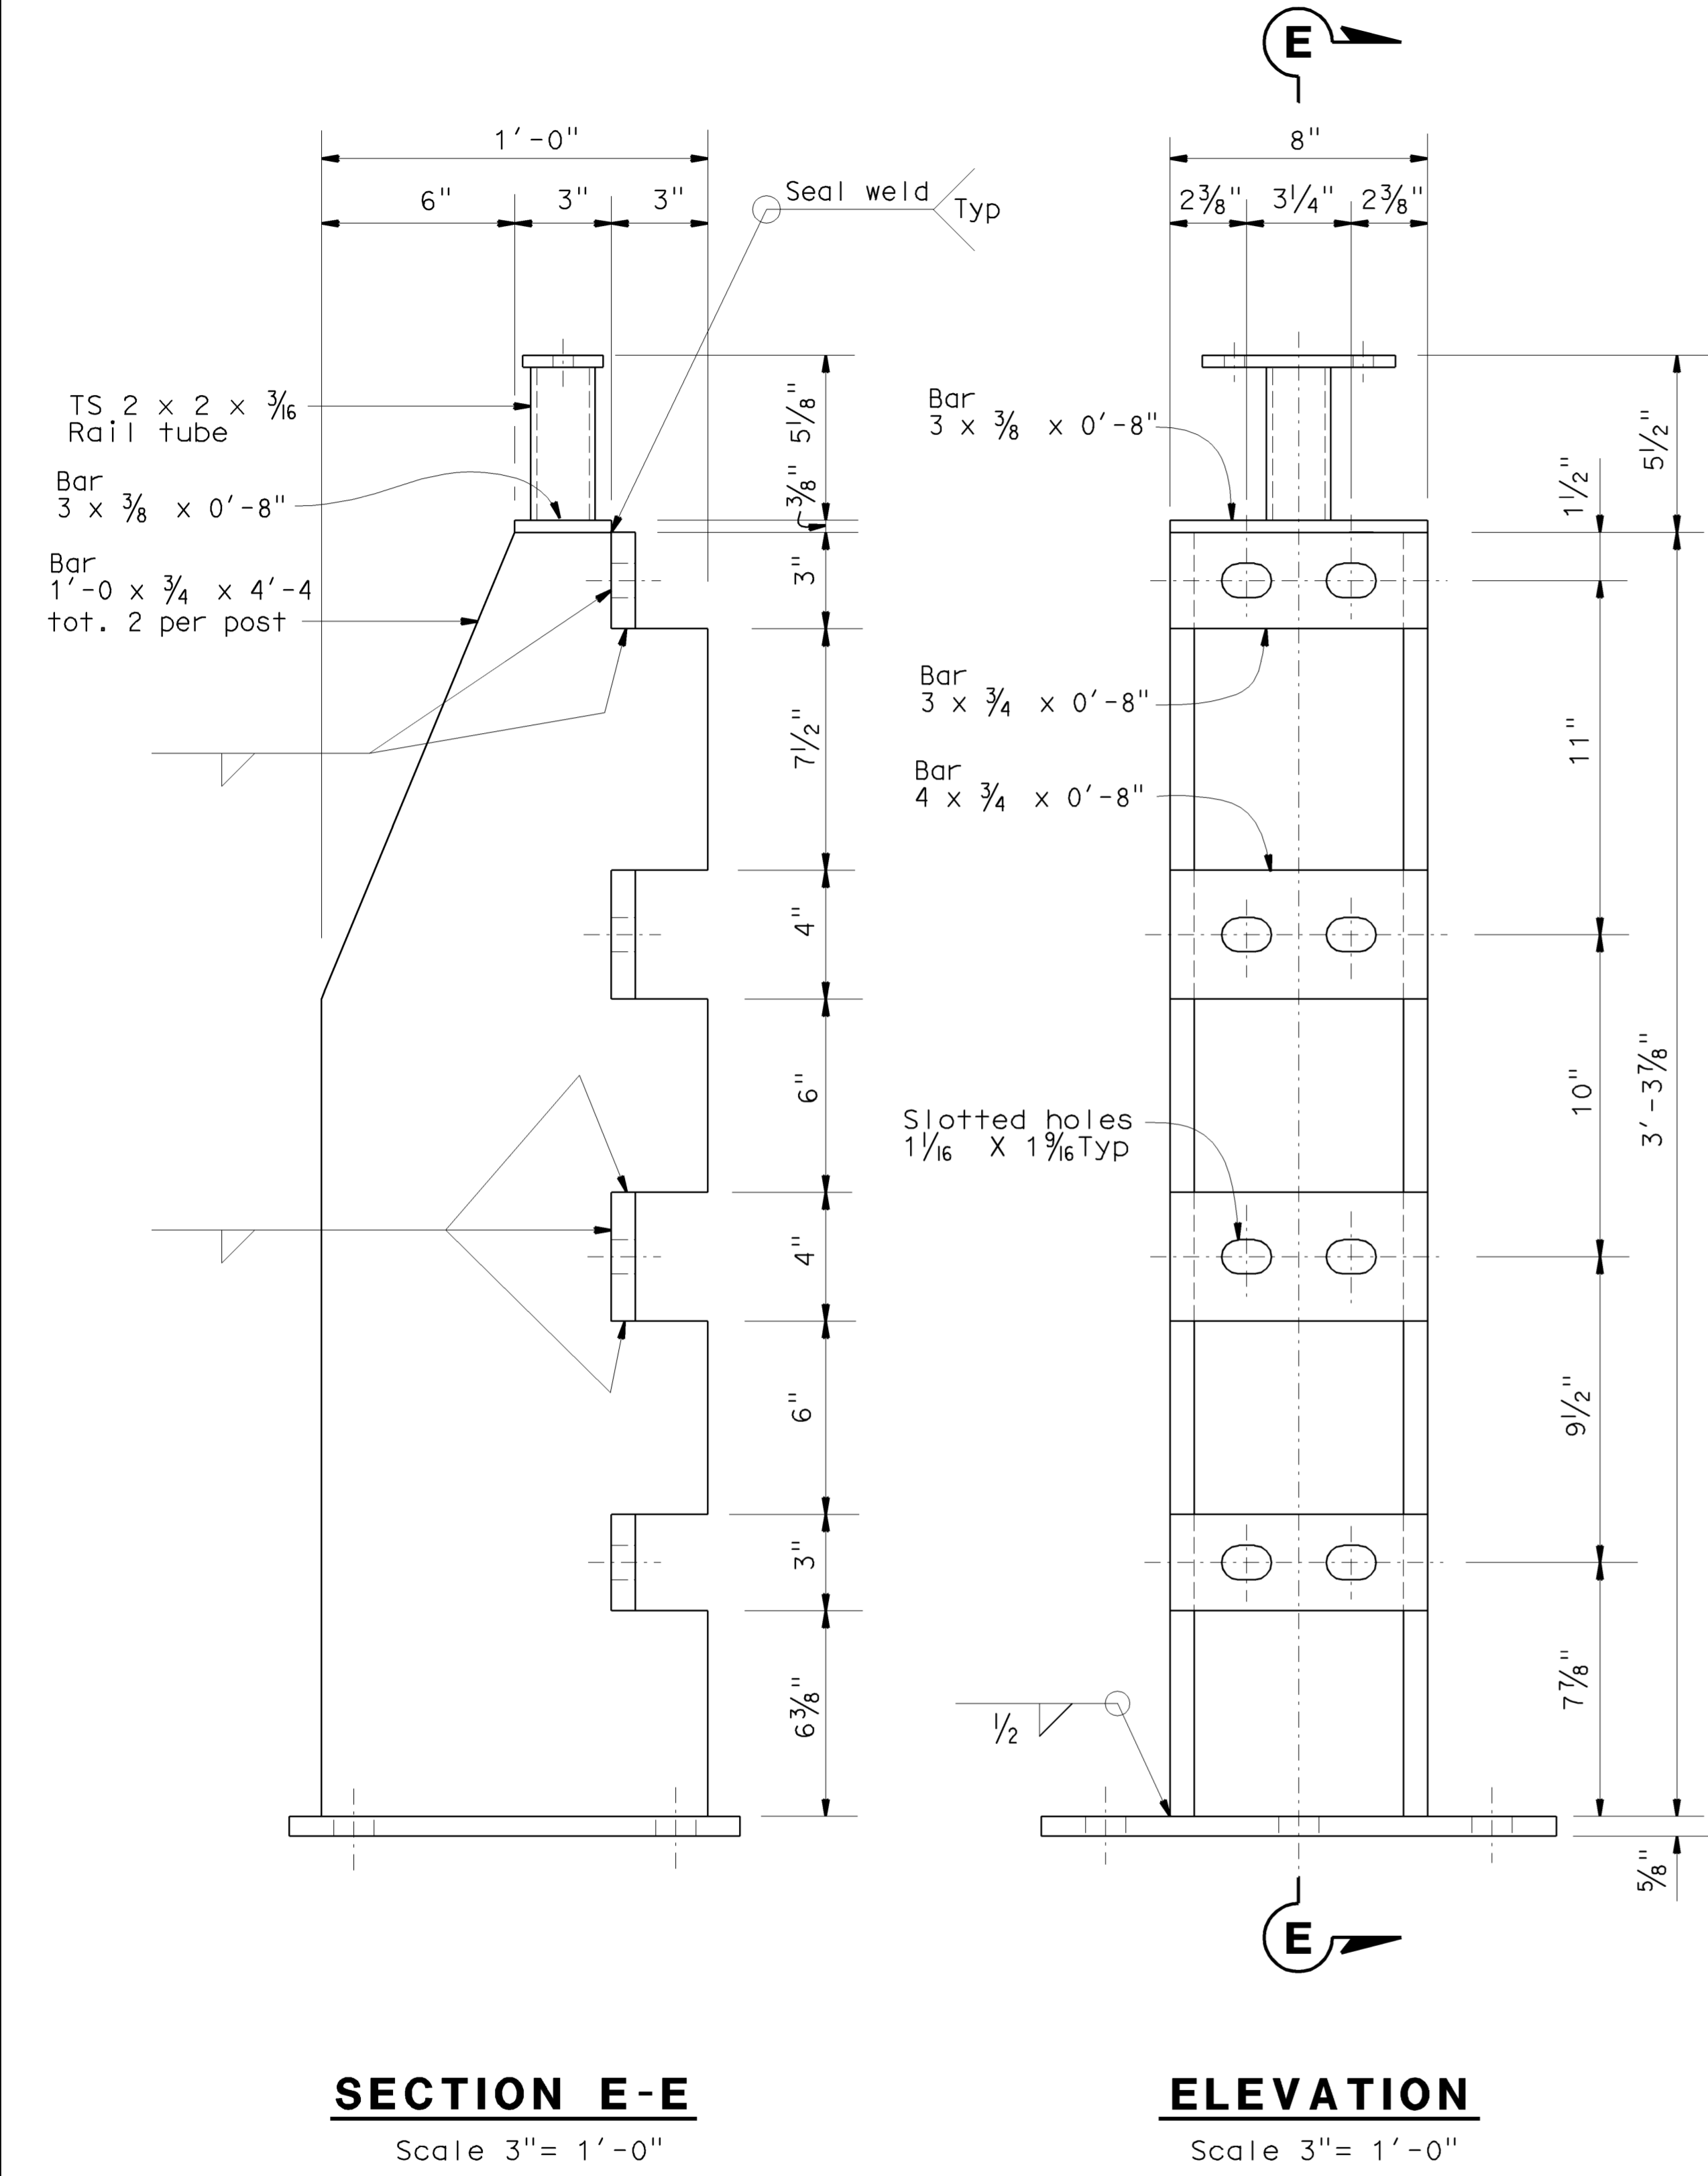


MATERIAL

- A) All structural steel shall be A36, Structural tubing shall be A500 grade B except as noted.
- B) All bolts shall be high strength conforming to ASTM A325 Galvanized and wrench tight.
- C) Stud bolts shall be high strength ASTM A108 and torque to 100 Lb-ft.

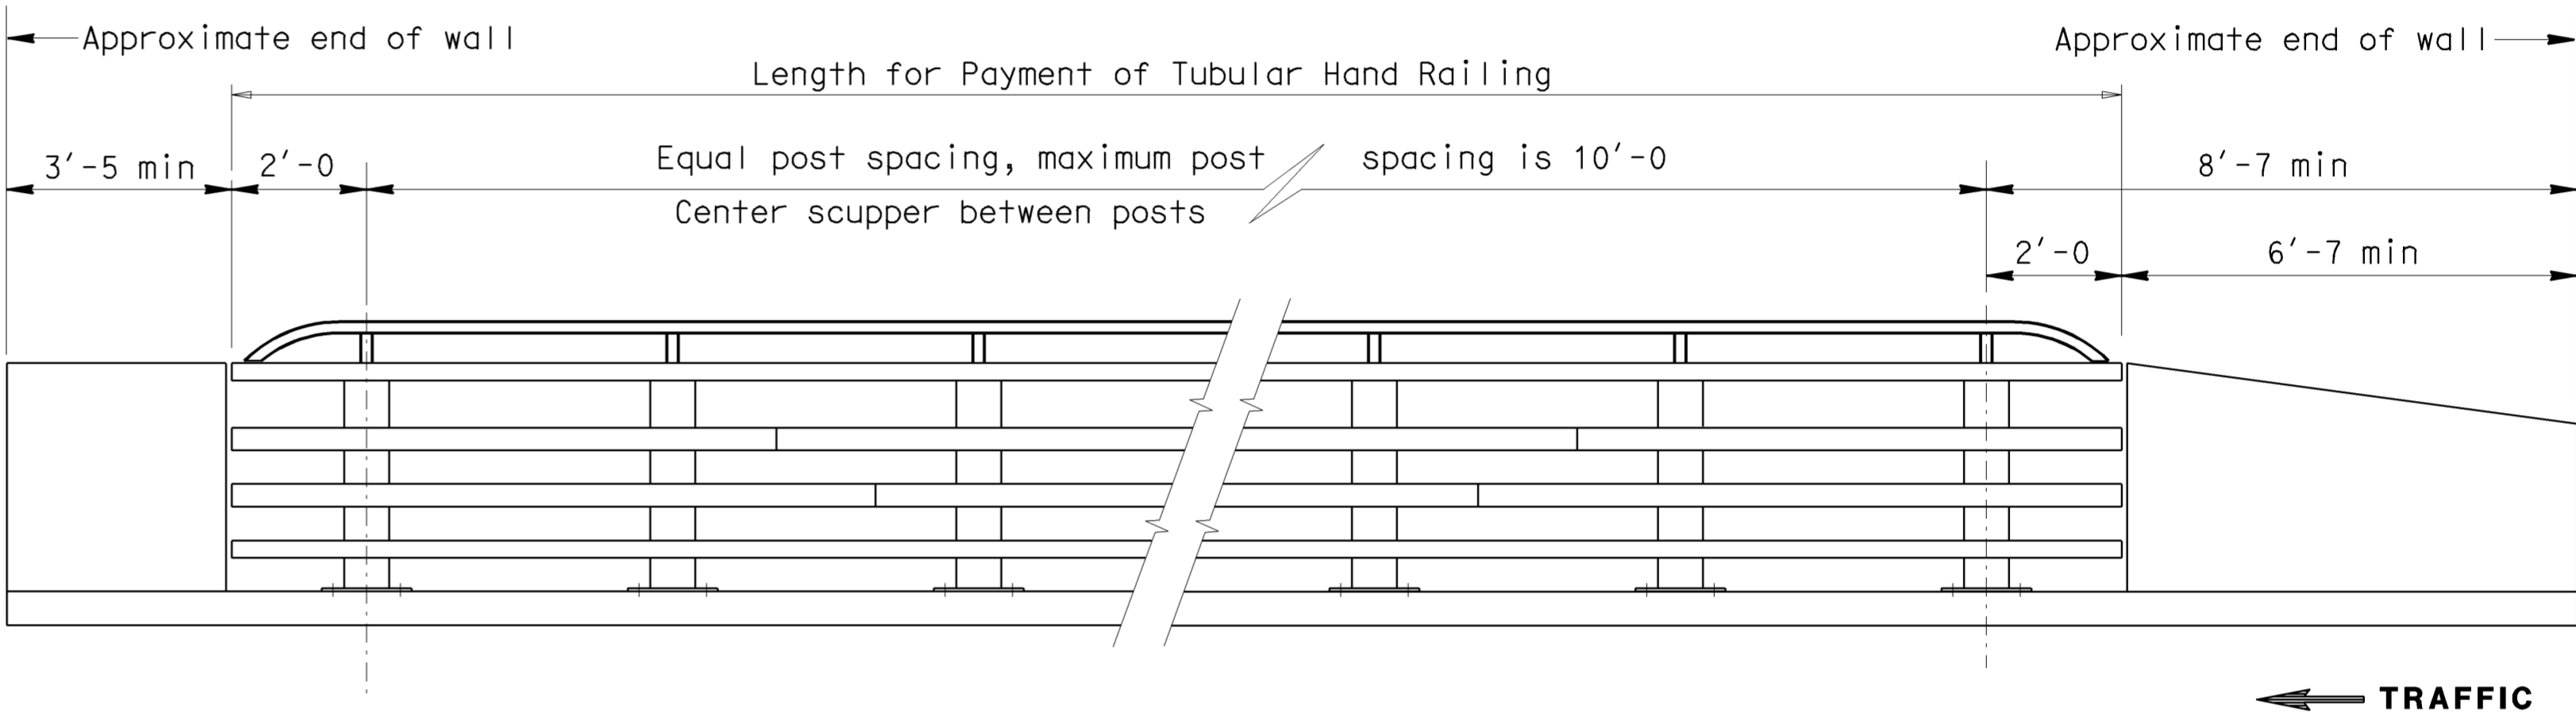

PROPOSED RAIL POST LAYOUT

Hand Rail not shown

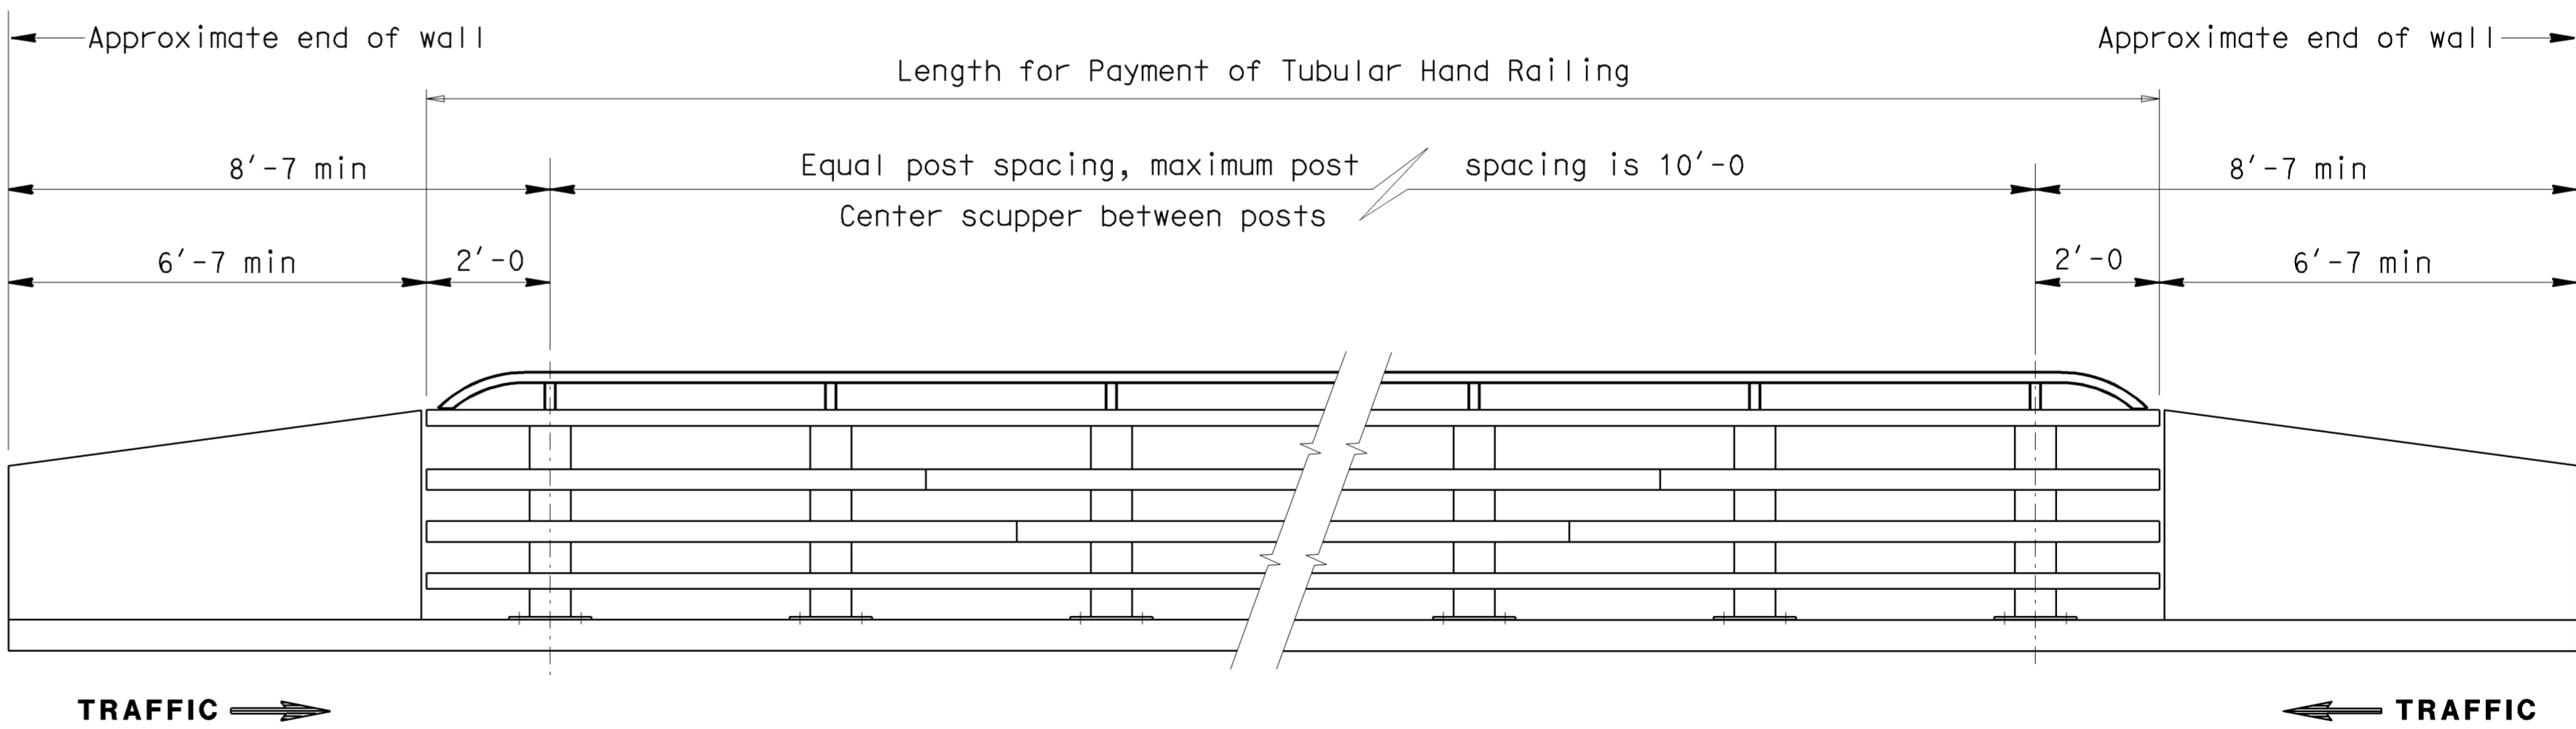

PROPOSED RAIL POST LAYOUT

See Note 2
Hand Rail not shown